



- HORIZONTAL PROPORTIONS
- LINEAR RECTANGULAR PLAN
- SYMMETRICAL MASSING
- IMPOSING SCALE
- LANDSCAPE:

- LARGE OPEN SCHOOLYARD WITH ROCK RETAINING WALL
- MATURE PLANTINGS - MAPLES, ASH, CATALPAS, MIXED STREET TREES

OTHER:

- LINEAR RECTANGULAR PLAN
- INTACT FLOOR PLAN WITH DOUBLE LOADED CORRIDOR
- PLASTER WALLS; WOOD TRIM & DOORS

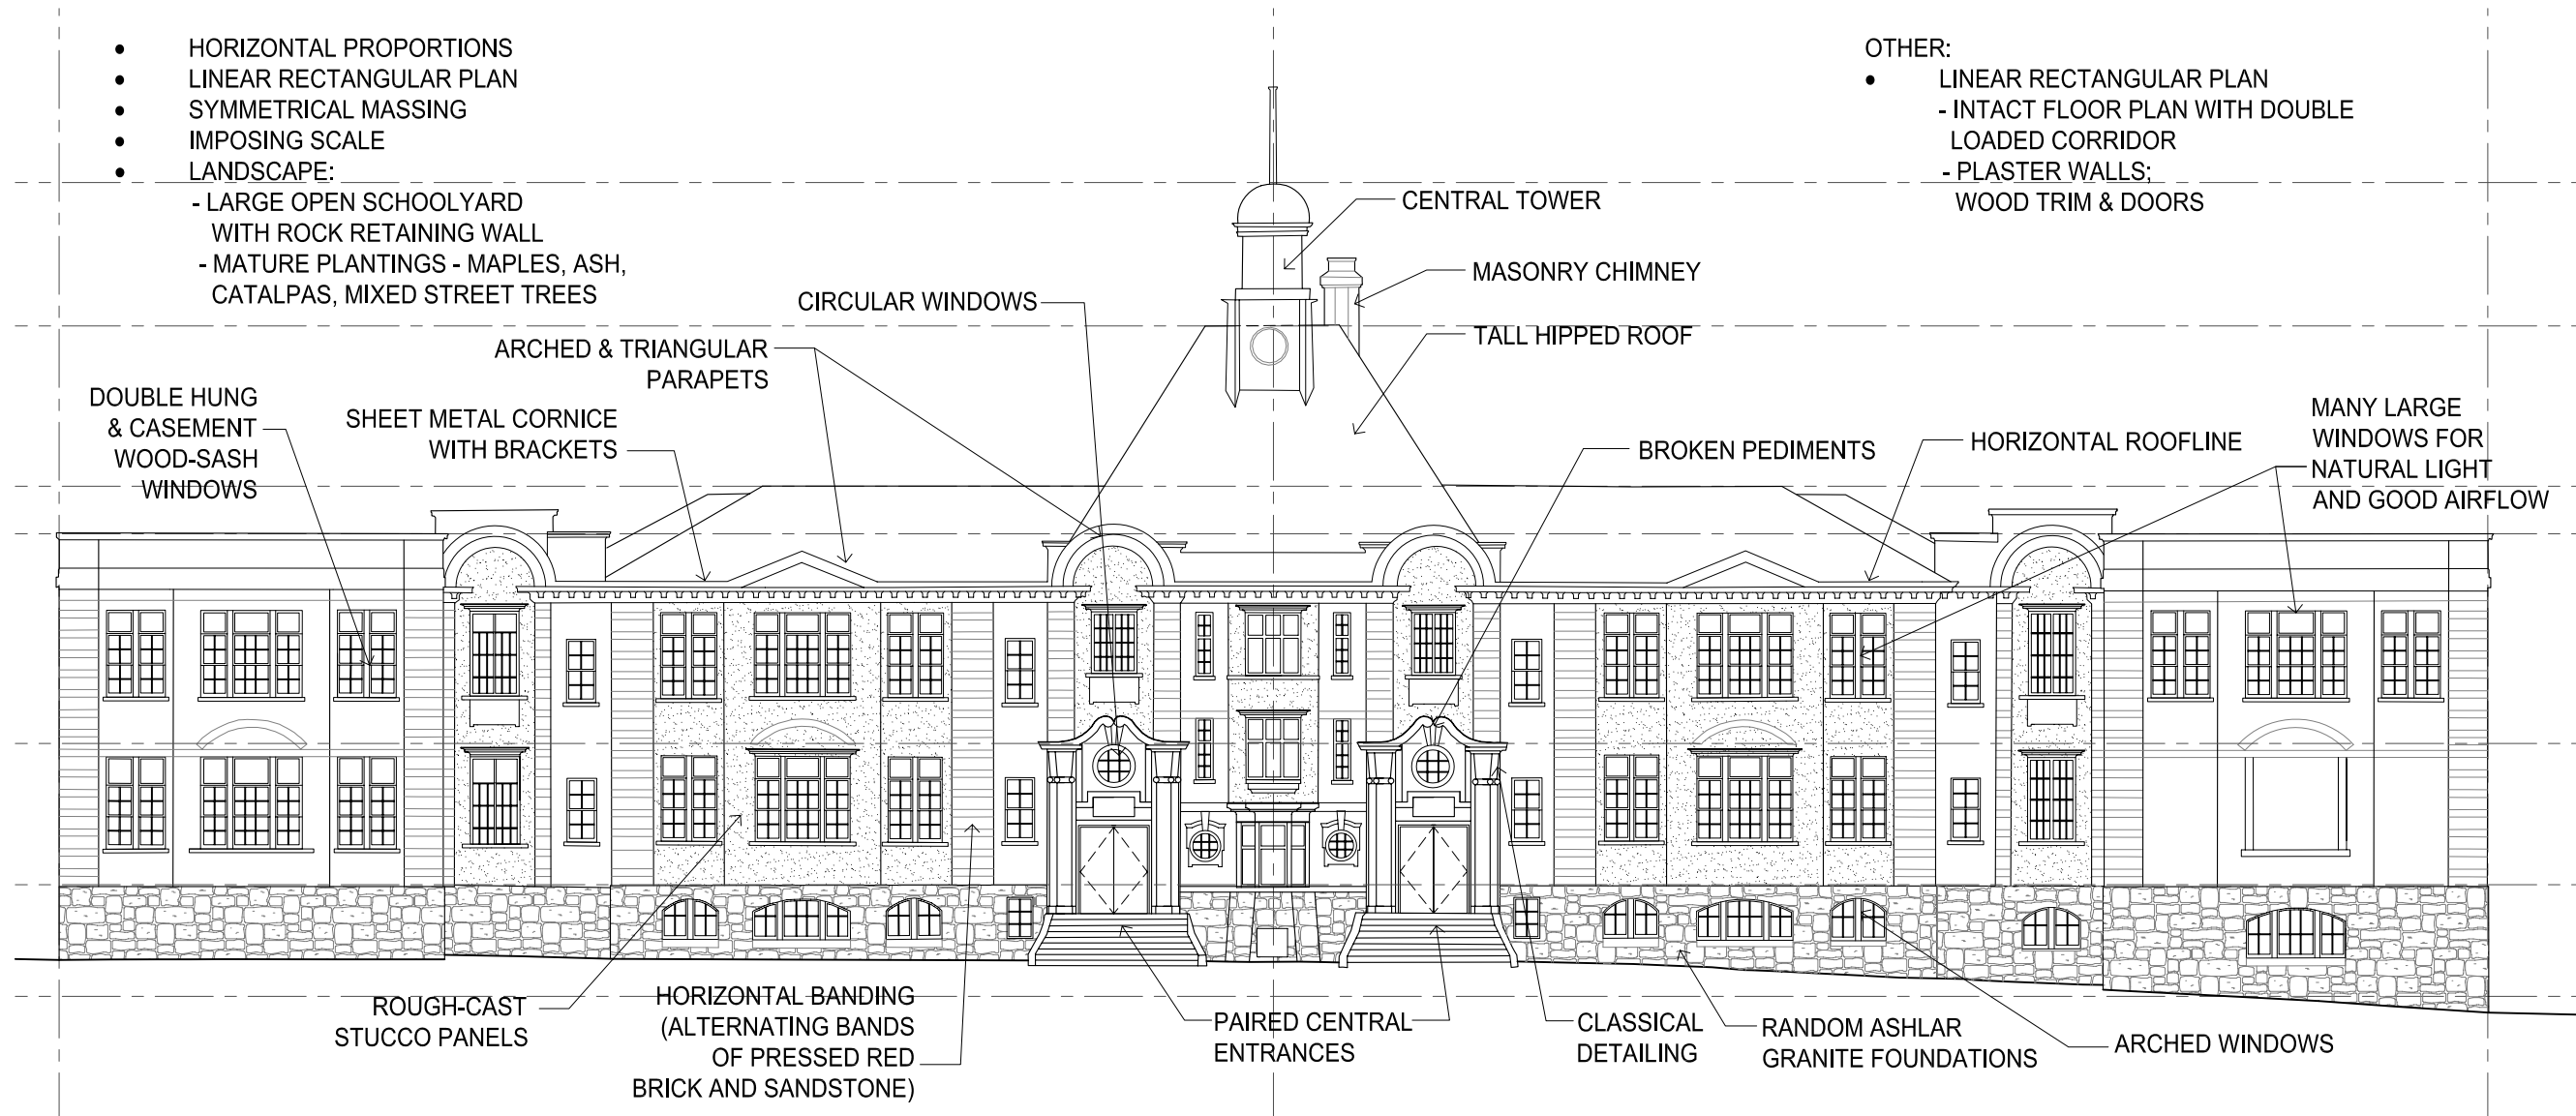

				 <p>DA Architects + Planners >> 300 - 1014 Homer Street, Vancouver British Columbia, Canada V6B 2W9 T 604 685 6312 F 604 685 0988 www.da-architects.ca</p>		RIDGEWAY ELEMENTARY RESTORATION & ADDITION NORTH VANCOUVER, B.C.		SHEET TITLE HERITAGE CHARACTER DEFINING ELEMENTS		Drawing Date MAY 2009 Scale 1:200 Drawn SR Ref. Dwg. Sheet No. Rev. A8	
Rev.No.	Description	Date	Rev.No.	Description	Date						
	SUBMISSION TO H.A.P.	MAY 14, 2009									
	PRELIM. SUBMISSION TO H.A.P.	APR 8, 2009									