



**GYM SECTION**

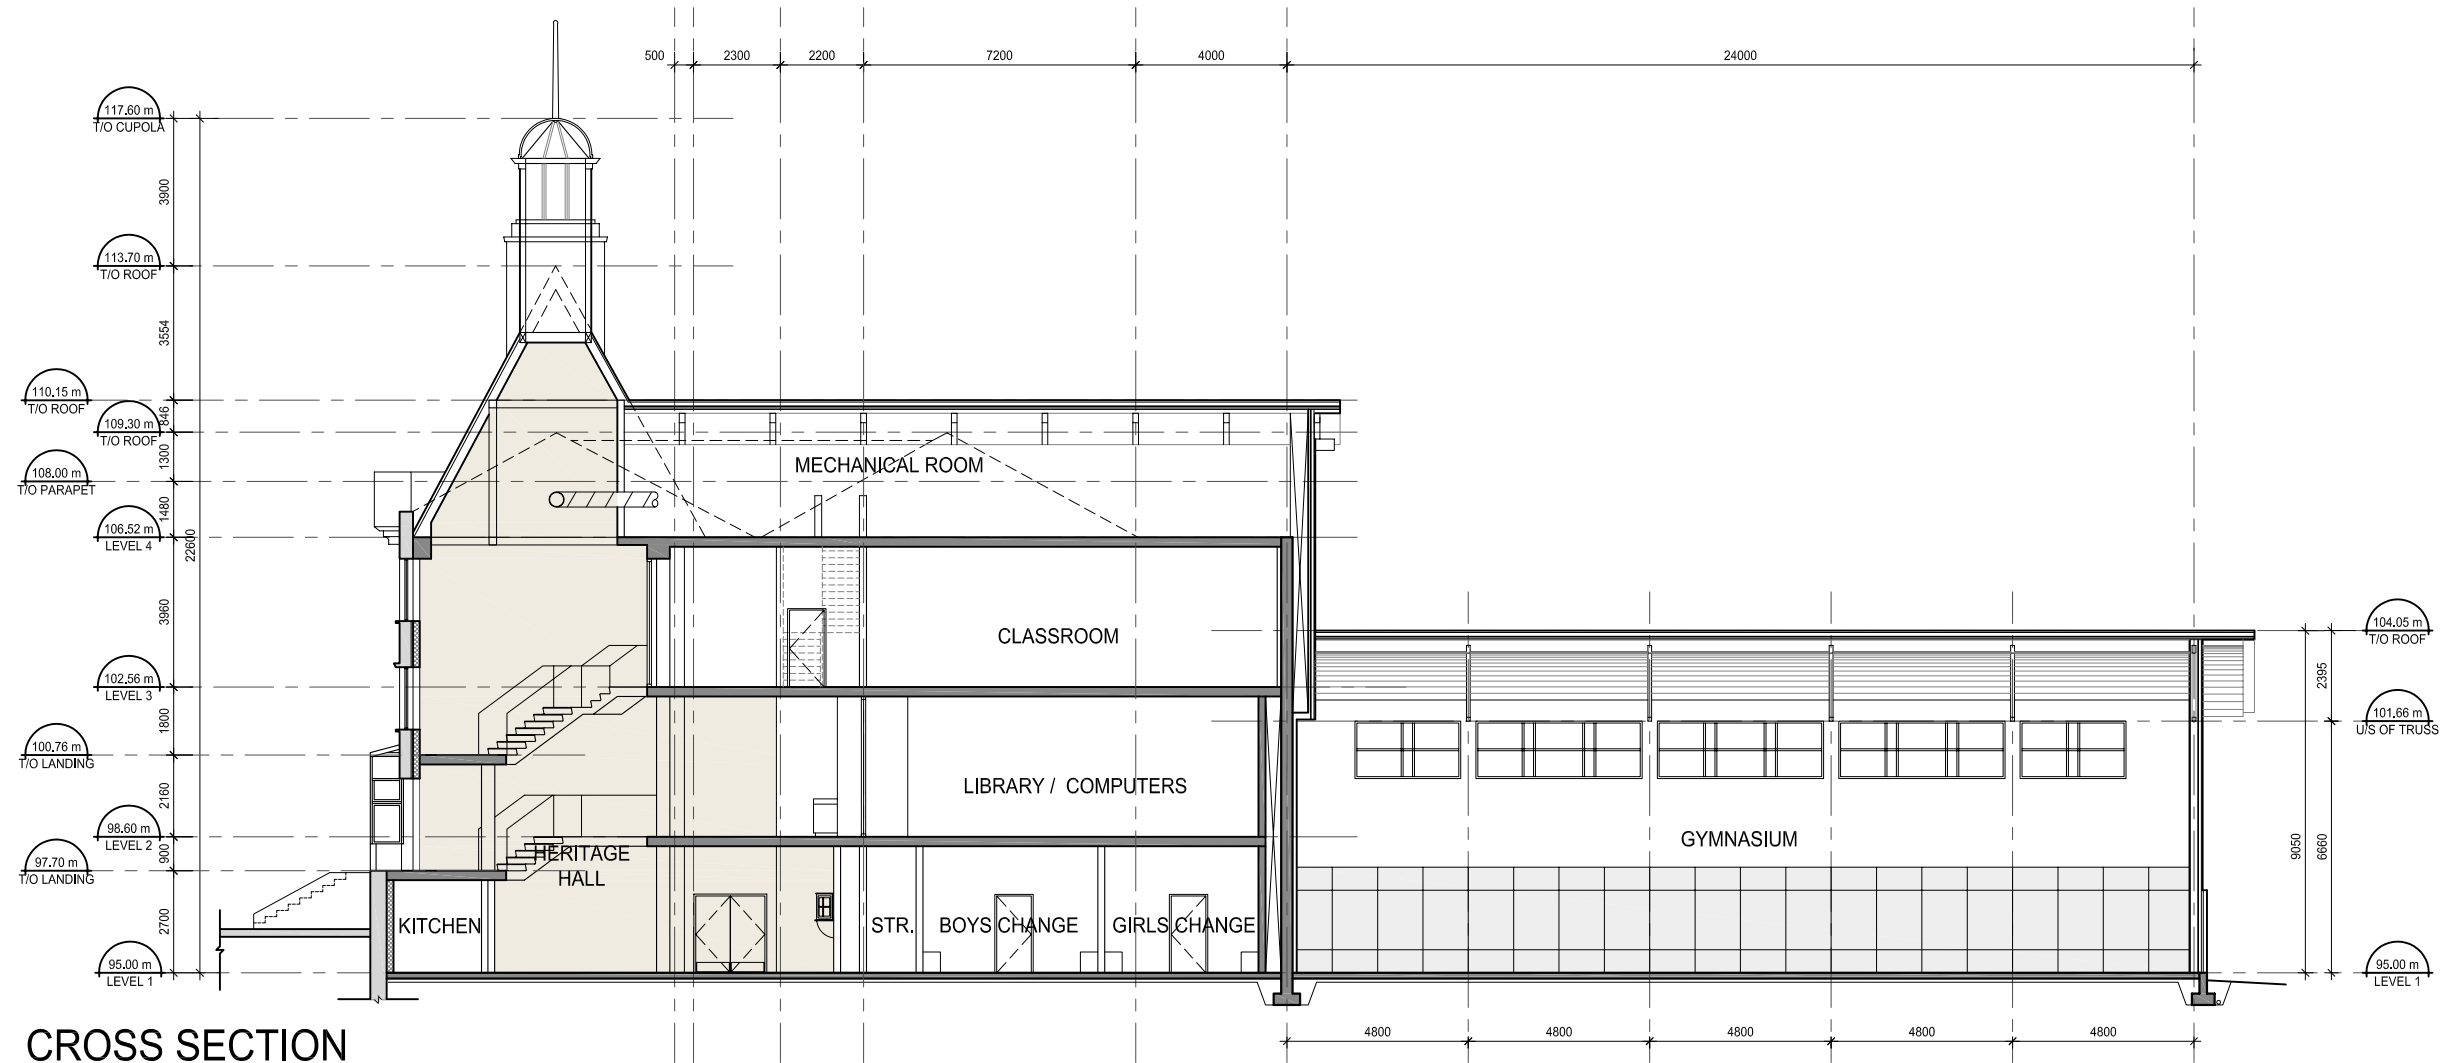

**CROSS SECTION**

SUBMISSION TO H.A.P. MAY 14, 2009			 DA Architects + Planners >> 300 - 1014 Homer Street, Vancouver British Columbia, Canada V6B 2W9 T 604 685 6312 F 604 685 0988 www.da-architects.ca			<b>RIDGEWAY ELEMENTARY RESTORATION &amp; ELEVATION</b>  NORTH VANCOUVER, B.C.		SHEET TITLE  <b>CROSS SECTION GYM SECTION</b>		Drawing Date MAY 2009	
PRELIM. SUBMISSION TO H.A.P. APR 8, 2009										Scale 1:200	
Rev.No.	Description	Date	Rev.No.	Description	Date	© DA Architects + Planners		Drawn SR	Ref. Dwg.	Sheet No. A21	Rev.